


McCANN TECHNICAL SCHOOL

EVENING CLASS PARKING

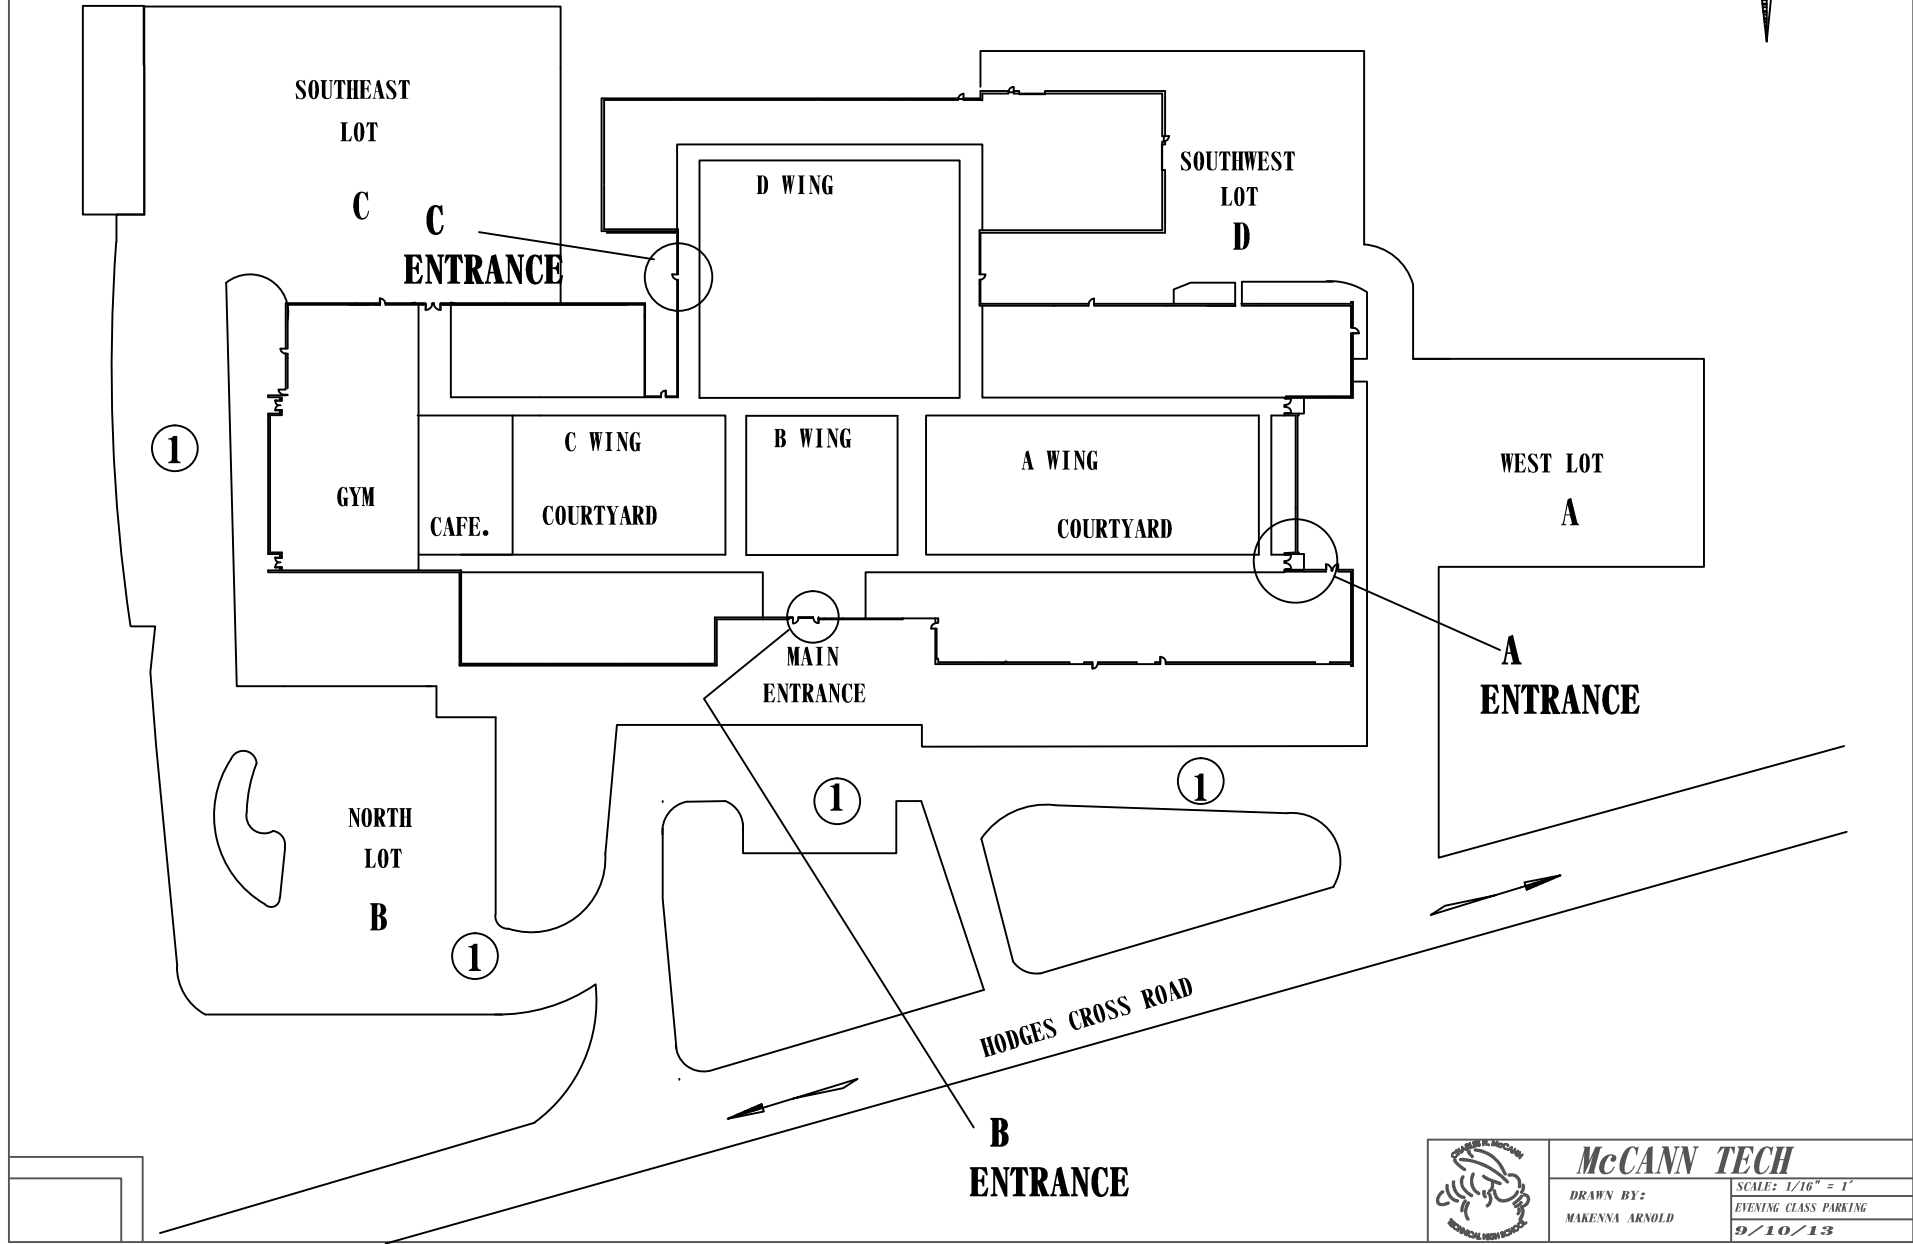

McCANN TECH	
DRAWN BY: MARENNA ARNOLD	SCALE: 1/16" = 1' EVENING CLASS PARKING
9/10/13	